
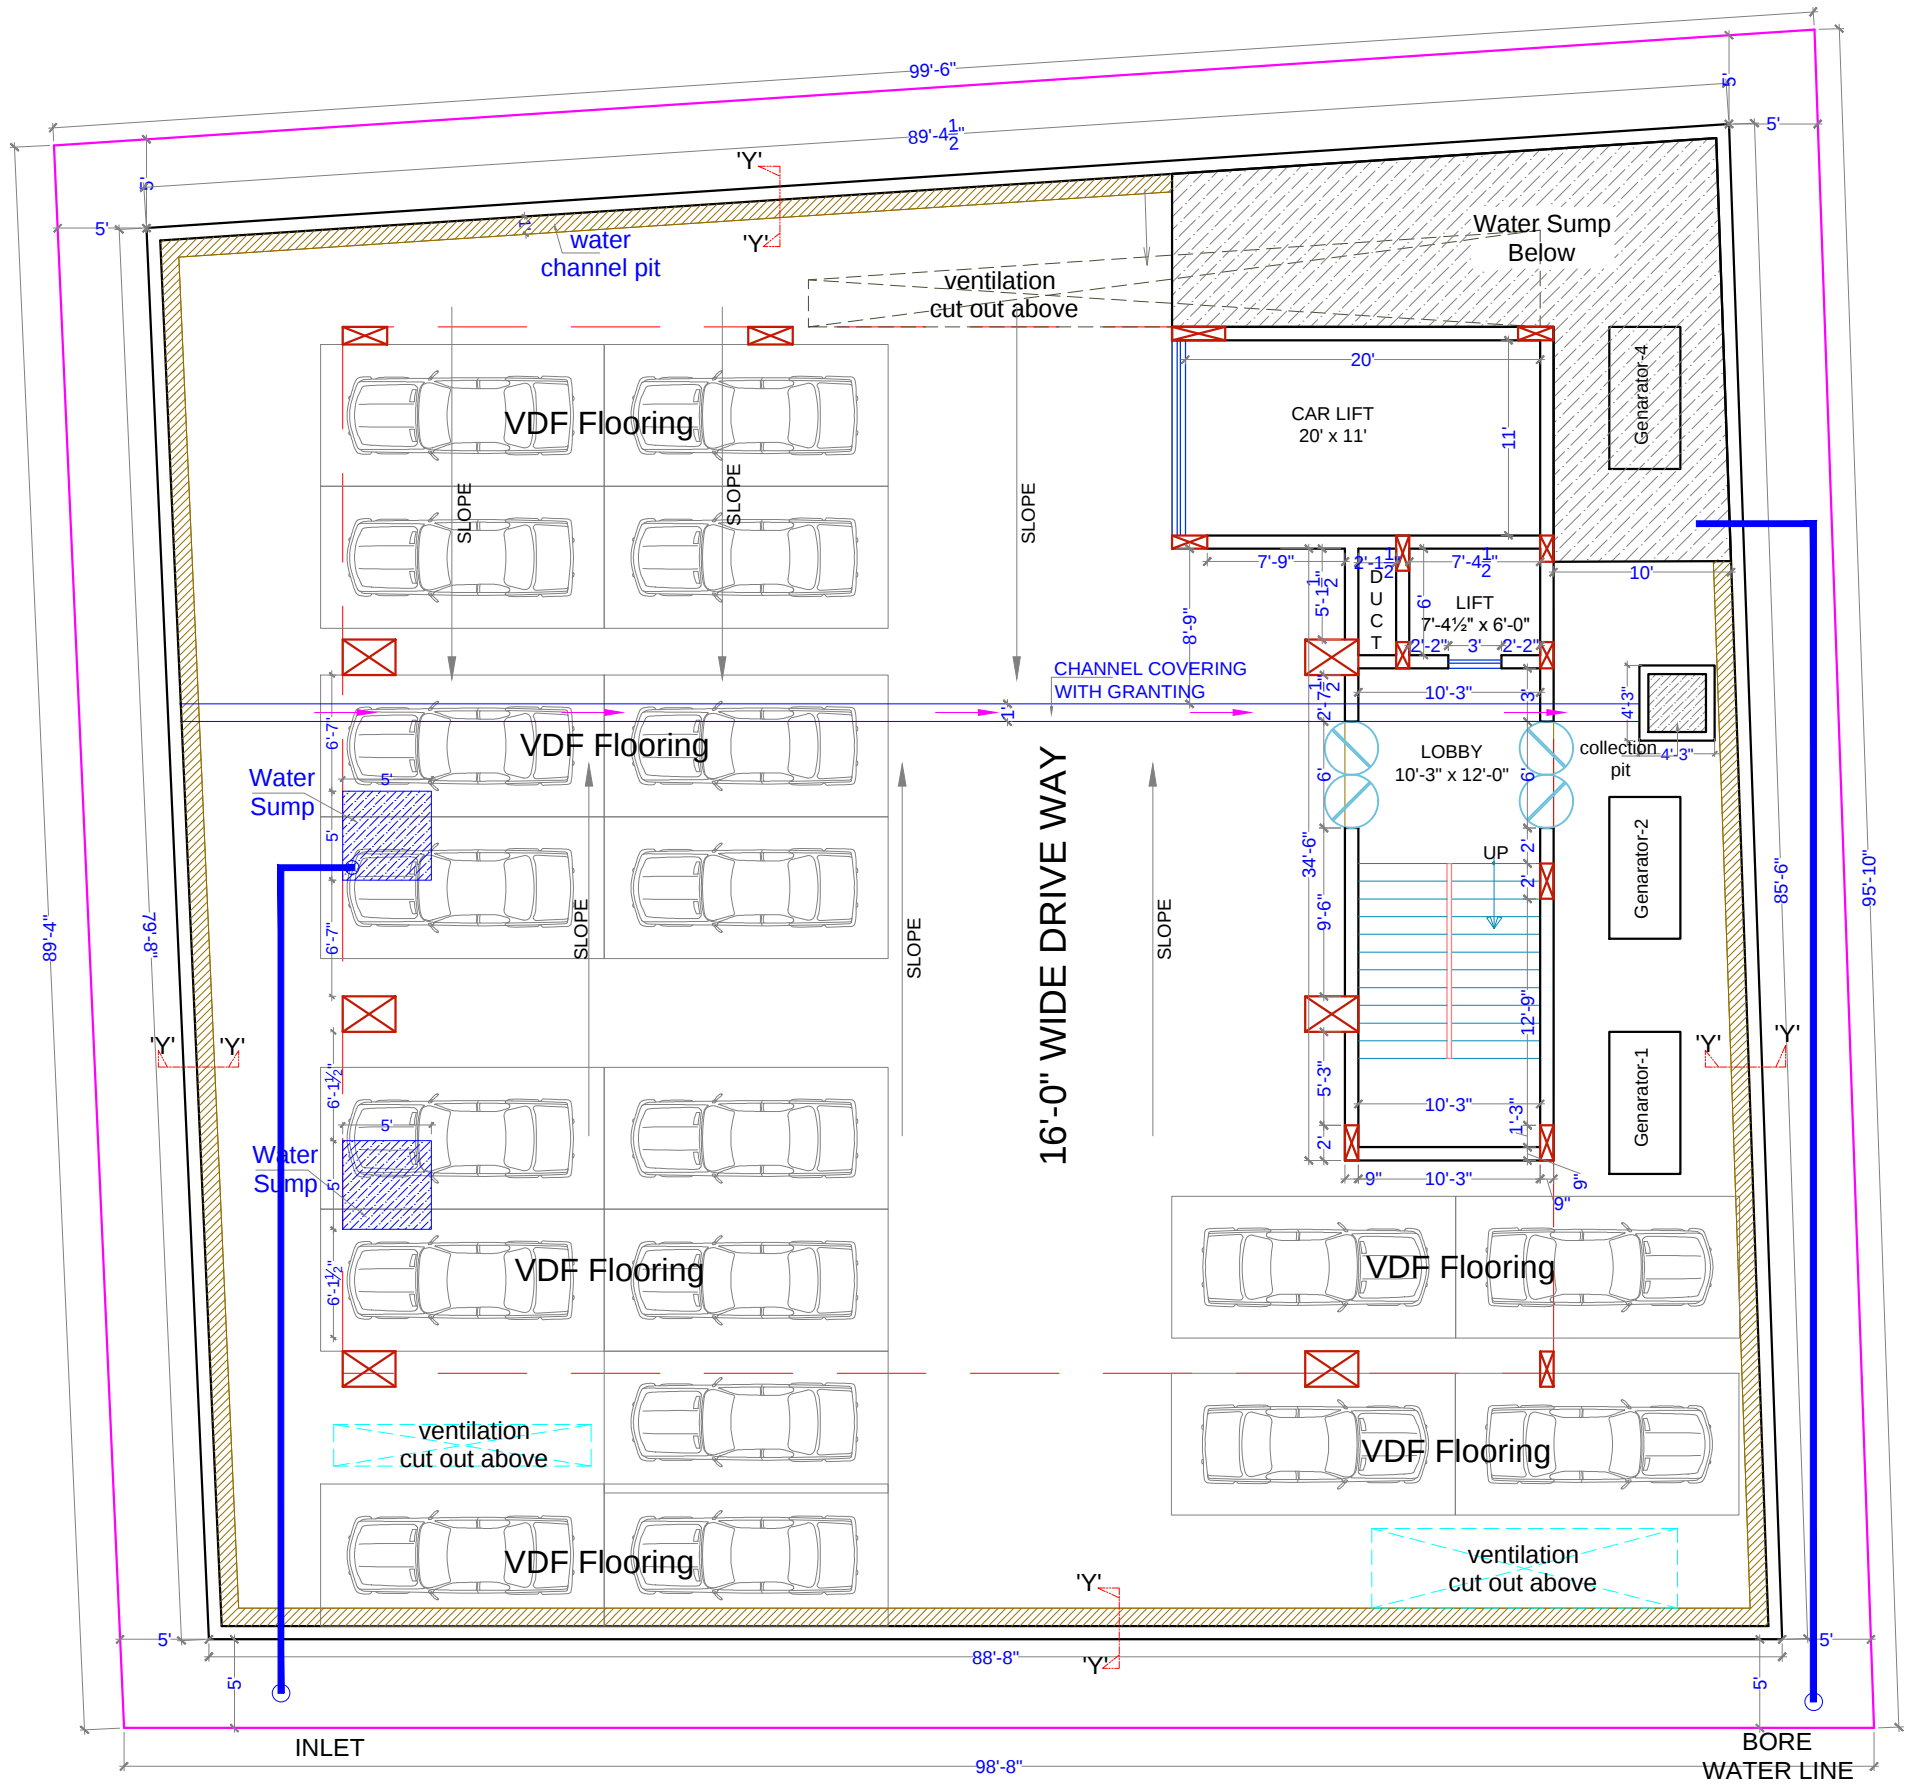


 

SINGLE CARS - 11 No.s
 VALET CARS - 8 No.s
 TOTAL - 19 No.s

CLIENT: Mrs . NIRVANA REDDY	TITLE : SUB CELLAR FLOOR PLAN SUB TITLE: COMMERCIAL COMPLEX		DRAWN : ROHITHA CHECKED : GANDHI DATE : 07 - 09 - 15 SCALE : N.T.S	 SUDHIR ASSOCIATES ARCHITECTS & INTERIORS 8-2-692, BANJARA HILLS, ROAD NO.12, HYDERABAD, Phone: 23323261,23316428 E.mail: sudhirassociates2002@yahoo.com
------------------------------------	--	---	---	--