
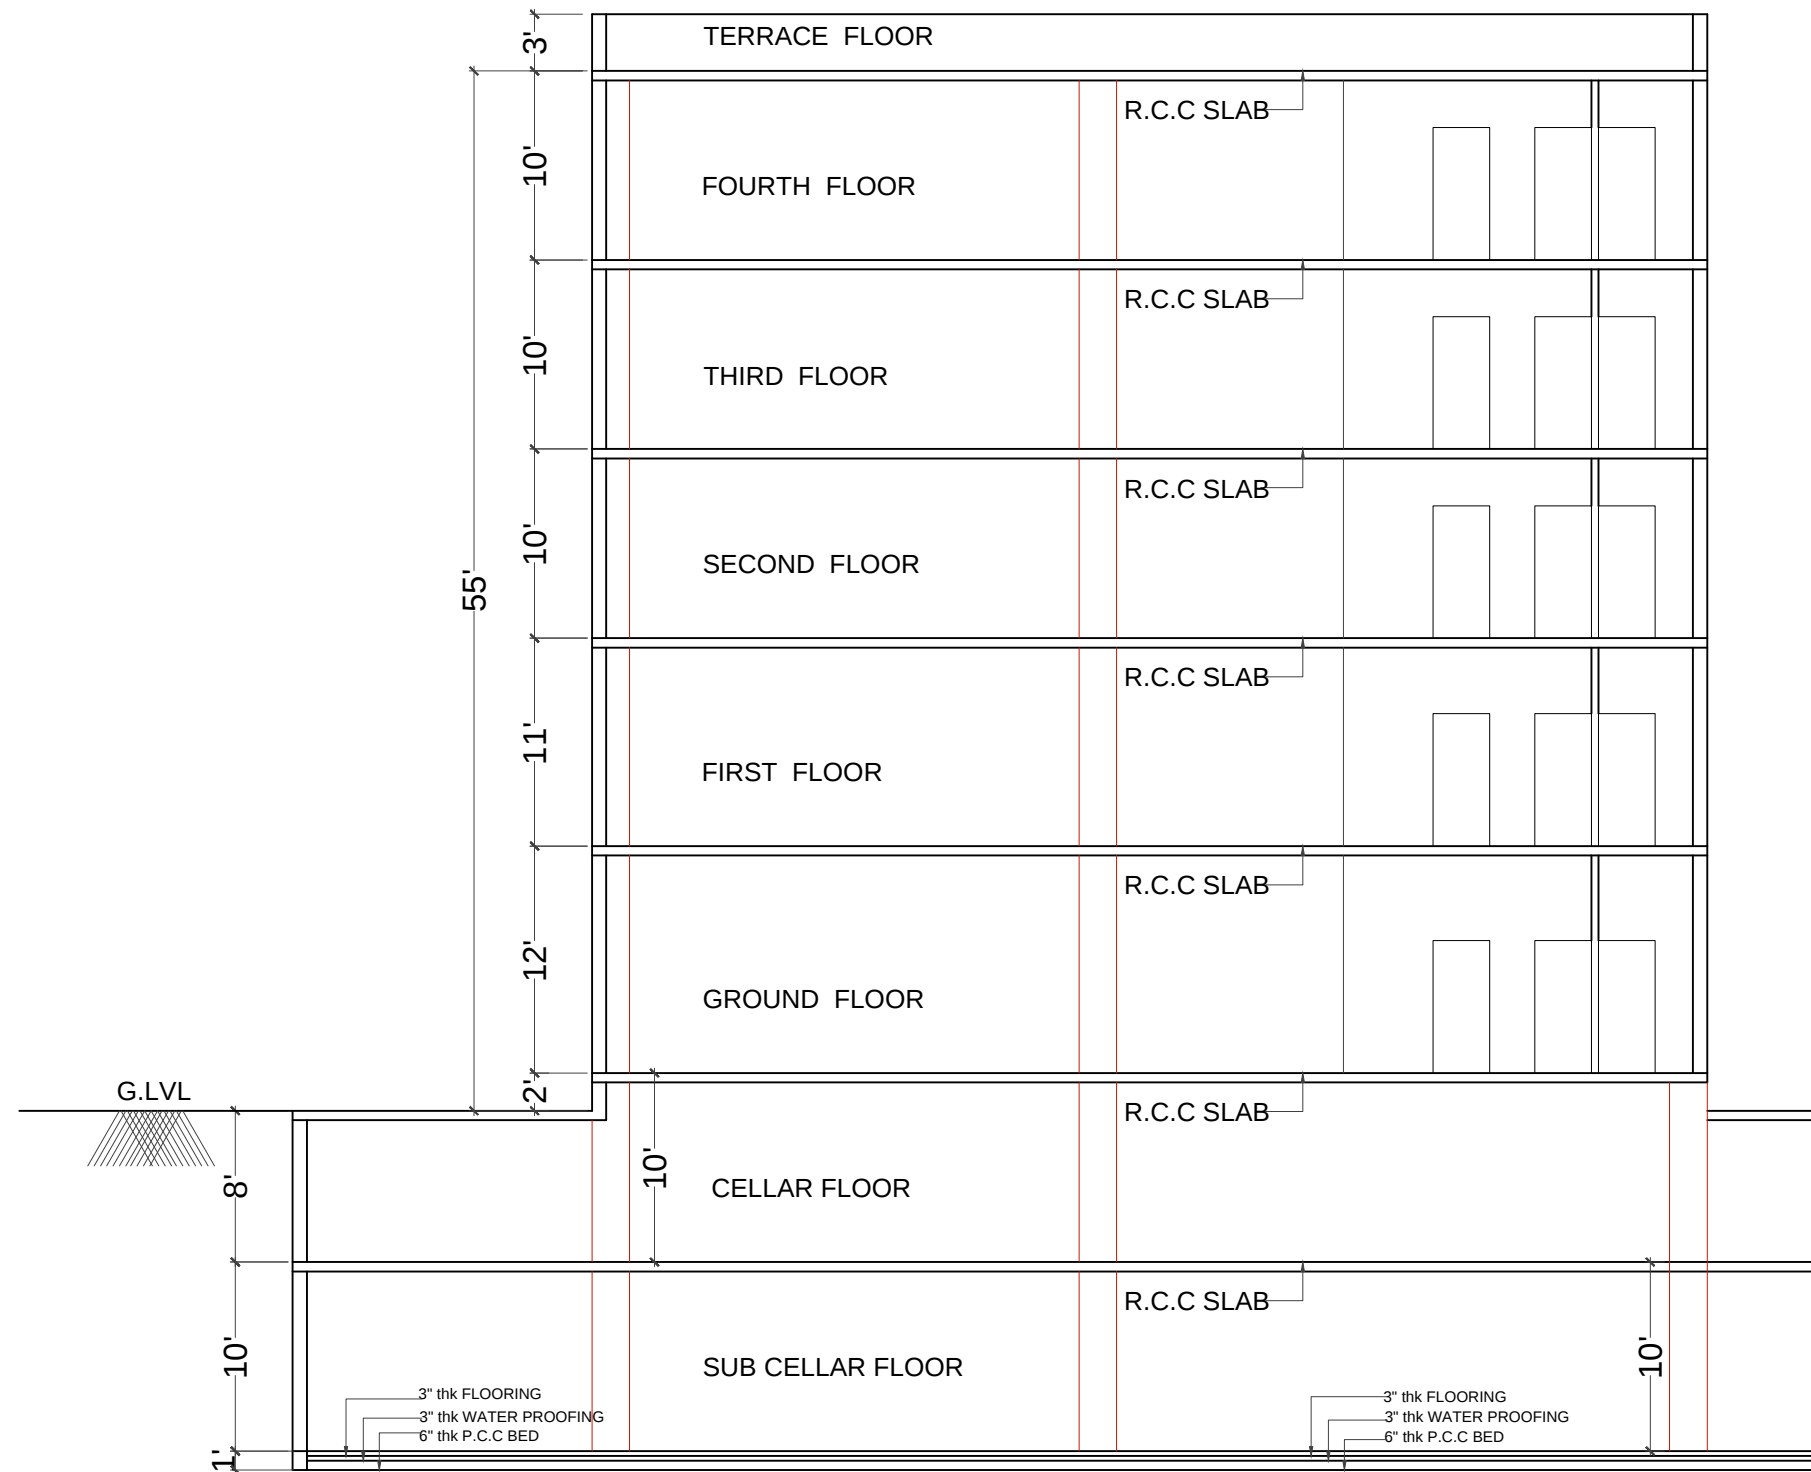


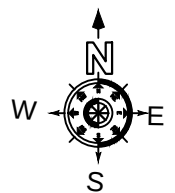

CLIENT: Mrs . NIRVANA REDDY	TITLE : GENERAL SECTION		DRAWN :		 SUDHIR ASSOCIATES ARCHITECTS & INTERIORS 8-2-692, BANJARA HILLS, ROAD NO.12, HYDERABAD, Phone: 23323261,23316428 E.mail: sudhirassociates2002@yahoo.com
	SUB TITLE: COMMERCIAL COMPLEX		CHECKED :	Mr.GANDHI	
			DATE :	30 - 04 - 13	
			SCALE :	N.T.S	